


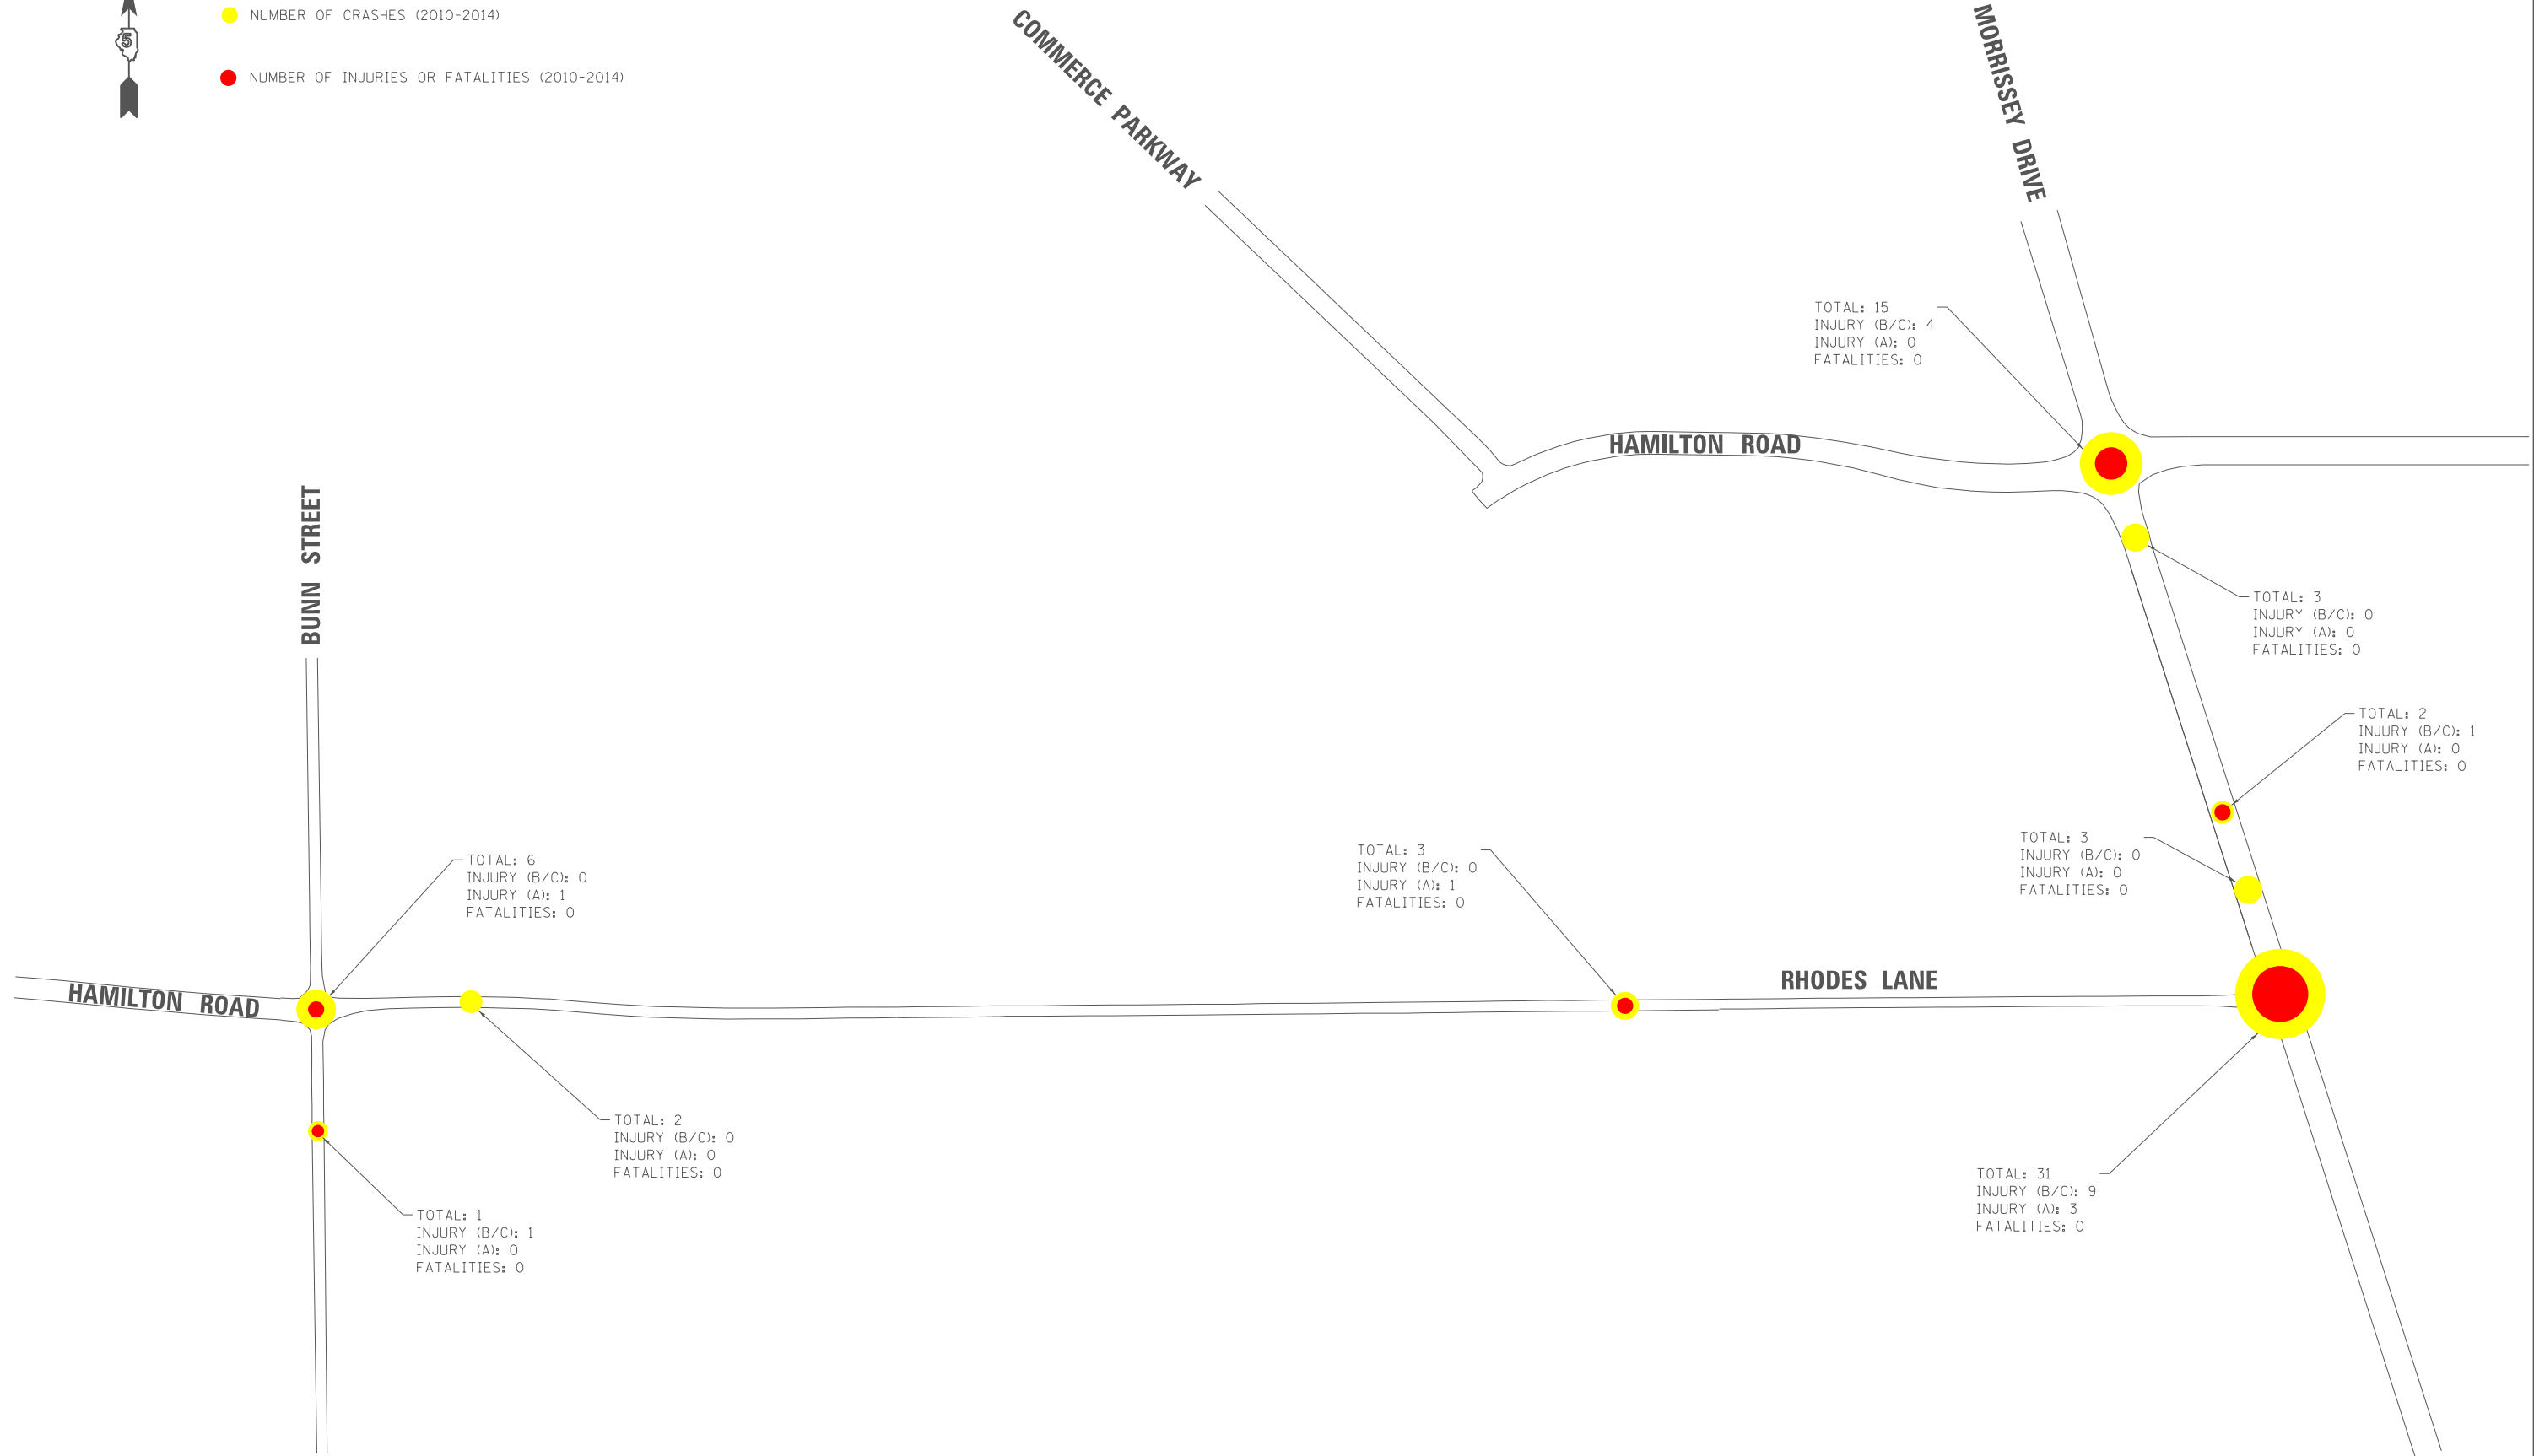

LEGEND

- NUMBER OF CRASHES (2010-2014)
- NUMBER OF INJURIES OR FATALITIES (2010-2014)



LAYOUT	KER	7/7/16
DRAWN	KER	7/7/16
REVIEWED		

FILE NAME =	USER NAME = schm01704	DESIGNED - KER	REVISED -
i:\15\Jobs\15L0098\CAD\Road\Sheet\Traffic\crashmap.dgn		DRAWN - KER	REVISED -
Default	PLOT SCALE = 100.0000' / in.	CHECKED -	REVISED -
	PLOT DATE = 8/25/2016	DATE - 6/28/16	REVISED -

**STATE OF ILLINOIS
 DEPARTMENT OF TRANSPORTATION**

**ATTACHMENT 9
 SPOT MAP**

SCALE: N/A SHEET OF SHEETS STA. TO STA.

F.A.U. RTE.	SECTION	COUNTY	TOTAL SHEETS	SHEET NO.
6595		McLEAN	XX	
CONTRACT NO.				
ILLINOIS FED. AID PROJECT				